



# SPMUD BUILDING UPGRADES

- Phase I Break Room Addition
- Phase II Lobby Security
- Phase III Locker Room Expansion

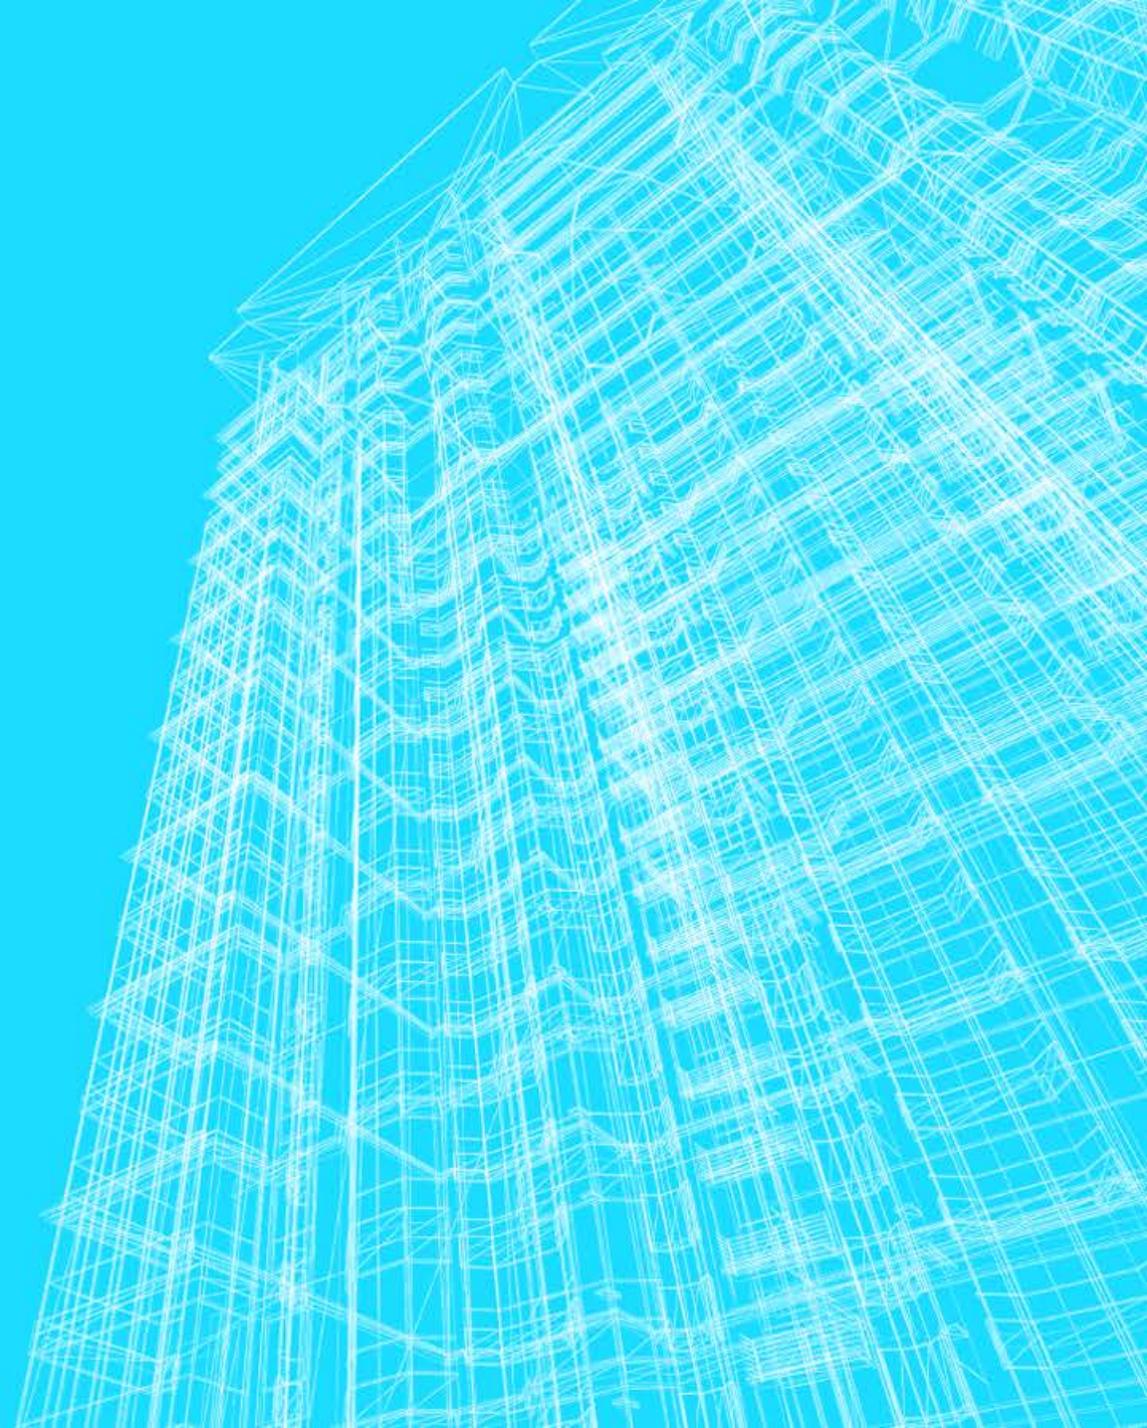


# LOBBY SECURITY

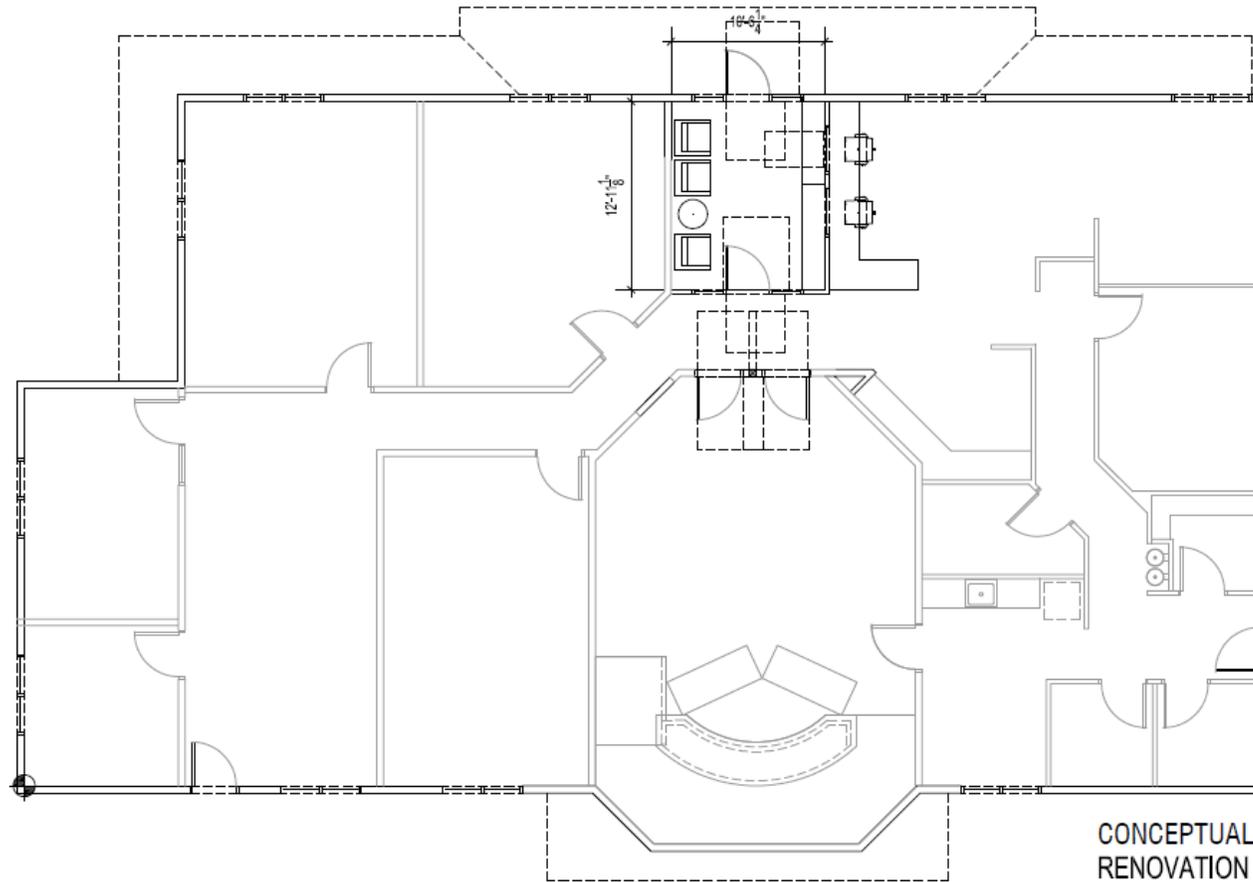

CONCEPTUAL LOBBY  
RENOVATION FLOOR PLAN - OPT. 3  
SCALE: 1/8" = 1'-0"




# LOCKER ROOMS (EX) BREAK ROOM RECONFIGURATION

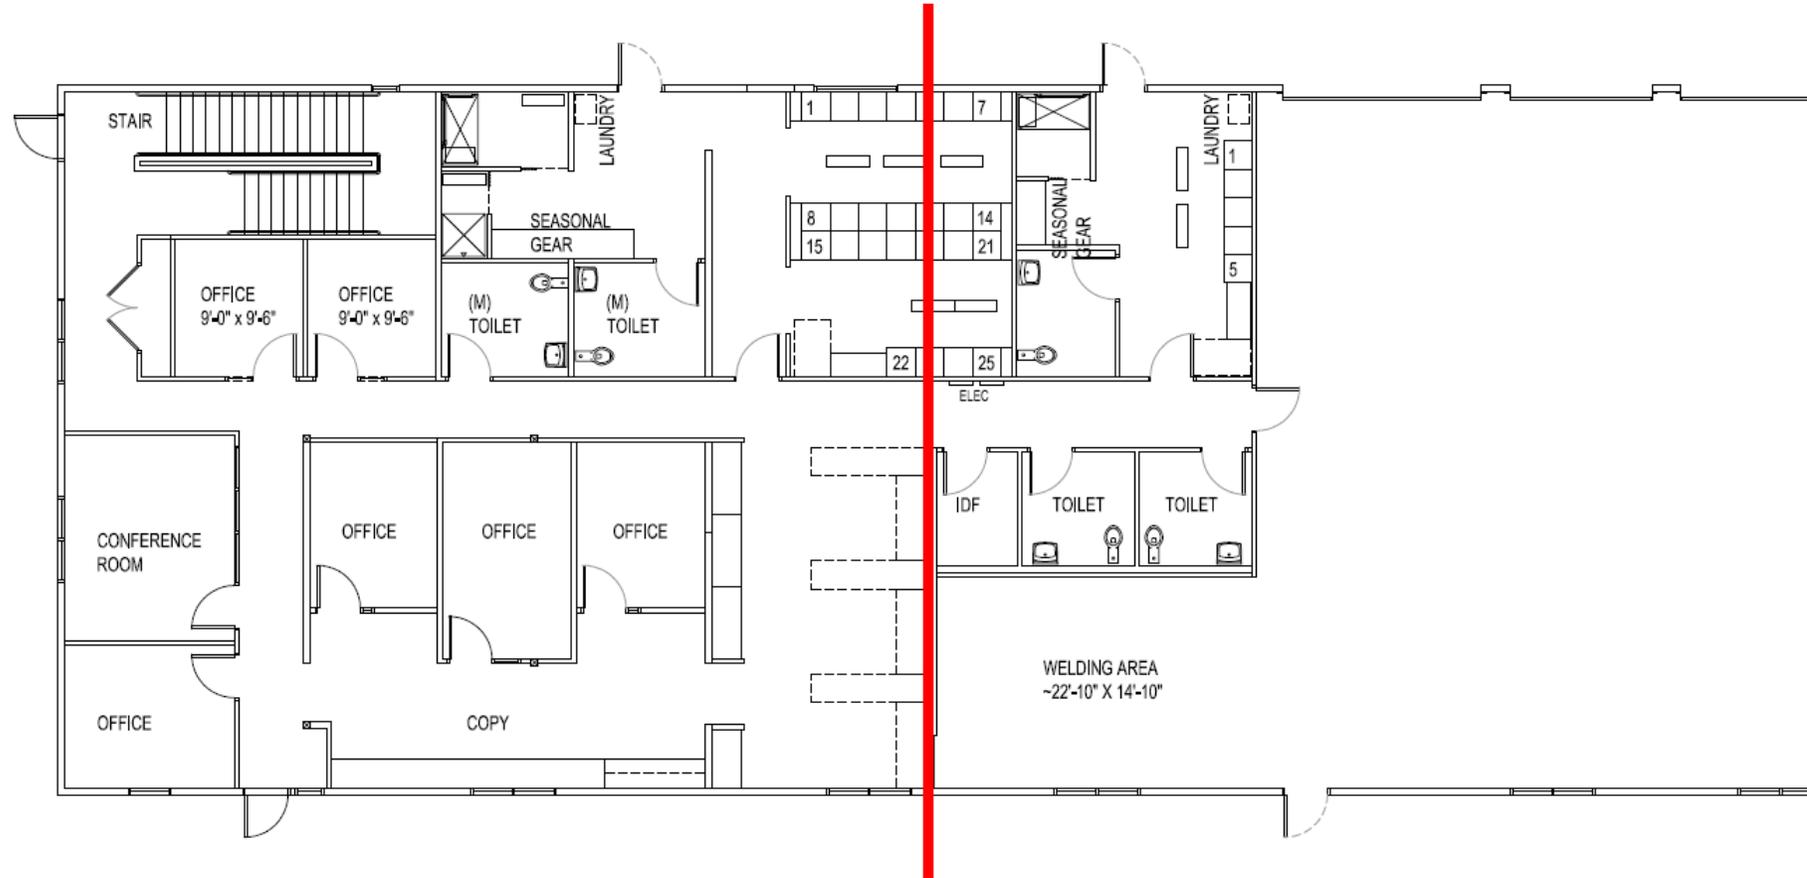

CONCEPTUAL FLOOR PLAN - OPTION 2C  
SCALE: 1/8" = 1'-0"



# BREAK/MEETING ROOM

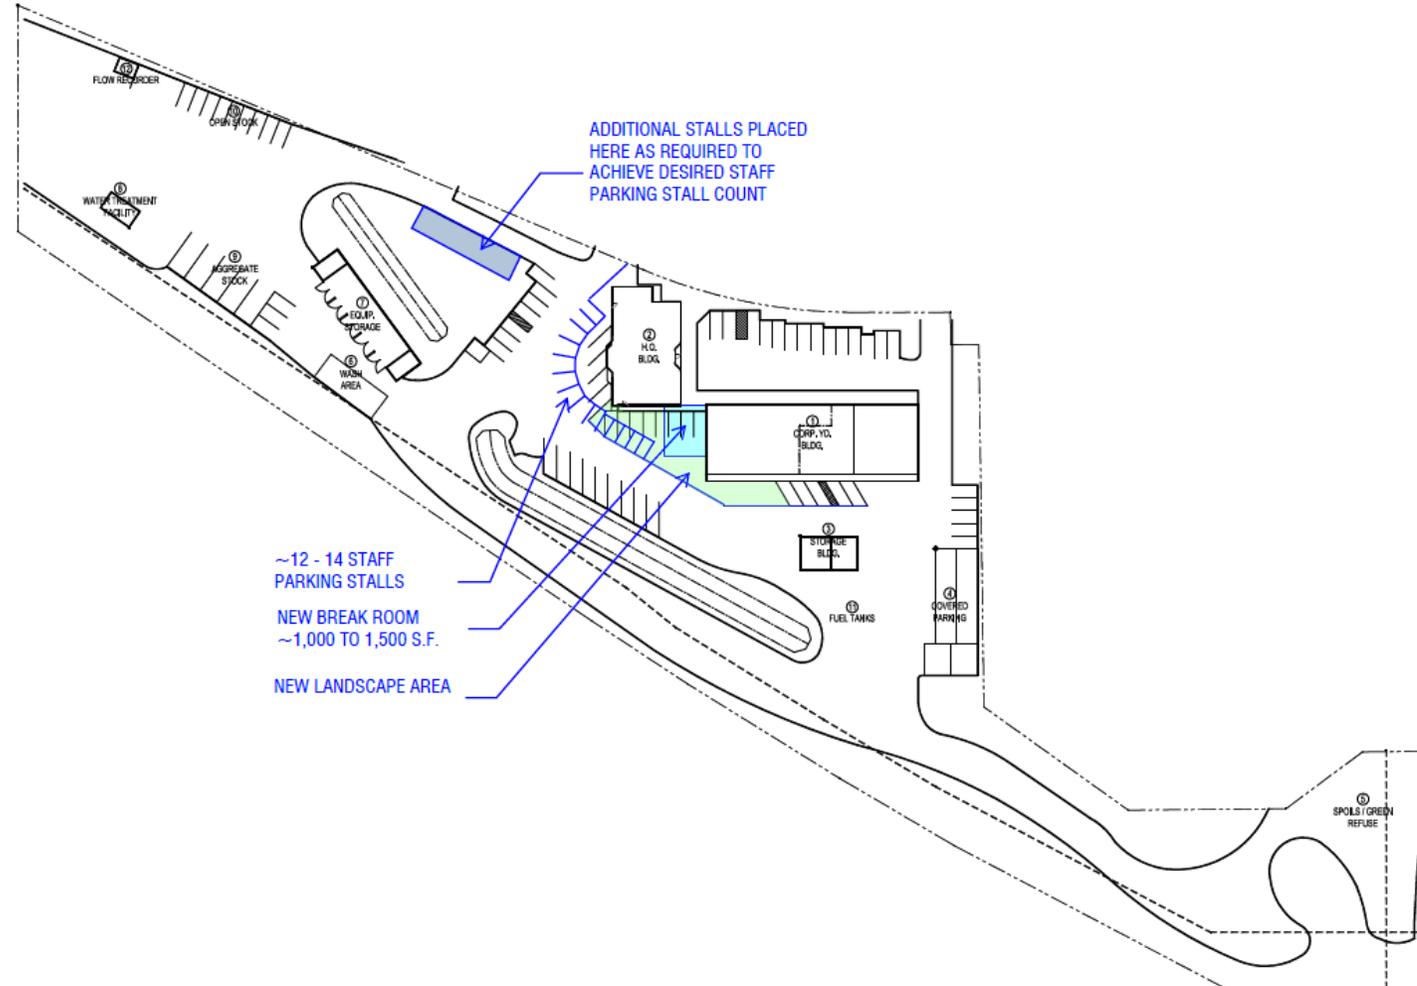



QUESTIONS

